


# Site Plan

**O Z T A L**  
 ARCHITECTS  
 ARCHITECTURE PLANNING INTERIORS


10/ Nov 4 10/7  
 Date: 10.5.08  
 Scale: 1:200  
 Dwg No.  
 Rev. A

**Client:**  
 Canberra Estates Consortium  
 Pty Ltd No.19

**Macgregor Housing**  
 Block 23(n) Section 126(cc)

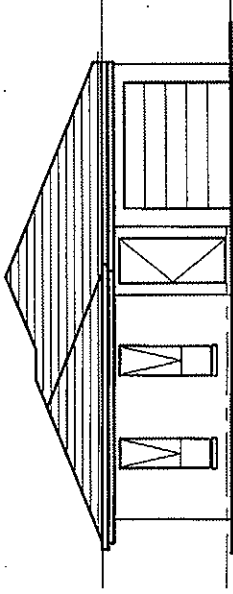

front elevation

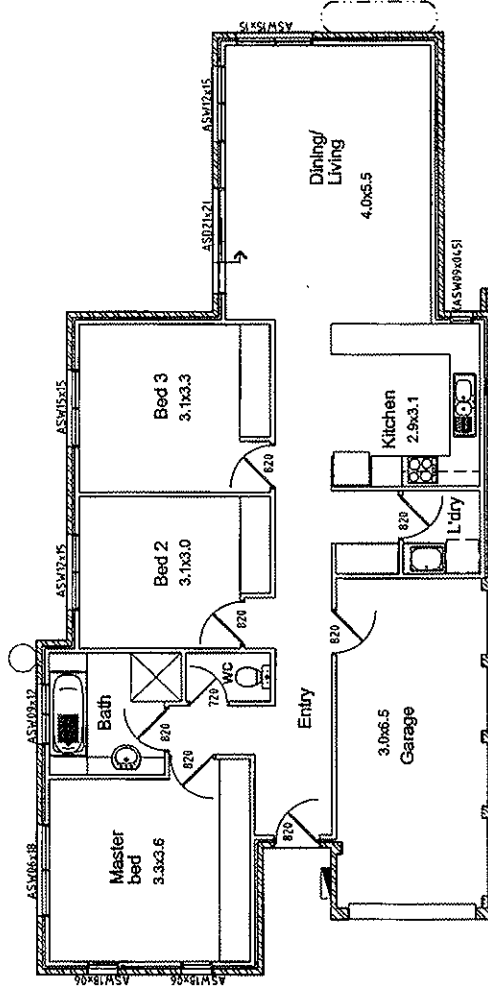

floor plan

AREA:  
 Living - 111sqm  
 Garage - 21sqm

# Floor Plan

**Macgregor Housing**  
 Block 23(n) Section 126(cc)

Client:  
**Canberra Estates Consortium**  
 Pty Ltd No.19

Job No: 41527  
 Date: 3/2/00  
 Scale: 1:100  
 Drawn by: RBC

**O Z T A L**  
 ARCHITECTS  
 ARCHITECTURE PLANNING INTERIORS