


# Site Plan

**MacGregor Housing**  
 Block 25 Section 127 MacGregor


**Client:**  
 Canberra Estates consortium  
 Pty Ltd No.19

Jobs No: 41527  
 Date: 10.4.08  
 Scale: 1/200  
 Page No:  
 Page 4

**O Z T A L**  
 ARCHITECTS  
 ARCHITECTURE · PLANNING · INTERIORS

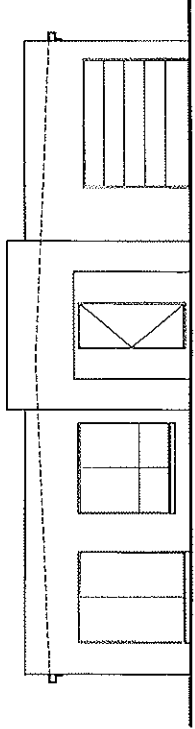

front elevation

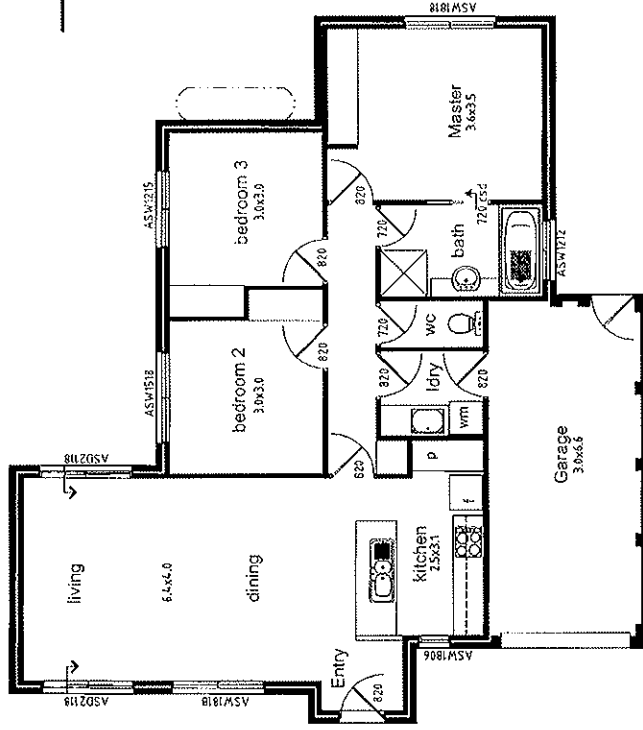

floor plan

AREA:  
 Living - 99.00sqm  
 Garage - 21.00sqm

# VILLA PLAN

## block 25 section 127

**Client:**  
 Canberra Estates Consortium  
 Pty Ltd No.19

Job No: 41527  
 Date: 9.4.08  
 Scale: 1:100  
 Dwg No:  
 Rev: A

**O Z T A L**  
 ARCHITECTS  
 ARCHITECTURE PLANNING INTERIORS

**Macgregor Housing**