


Site Plan

O Z T A L
 ARCHITECTS
 ARCHITECTURE PLANNING INTERIORS


Job No: 41527
 Date: 9.4.08
 Scale: 1:250
 Draw No:
 Rev:

Client:
 Canberra Estates Consortium
 Pty Ltd No 19

Macgregor Housing
 Block 3(c) Section 128(aa)

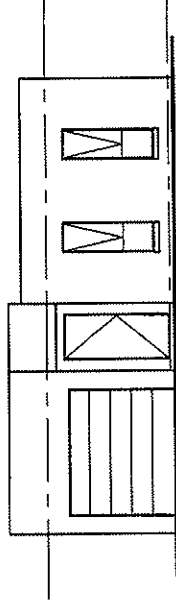

front elevation

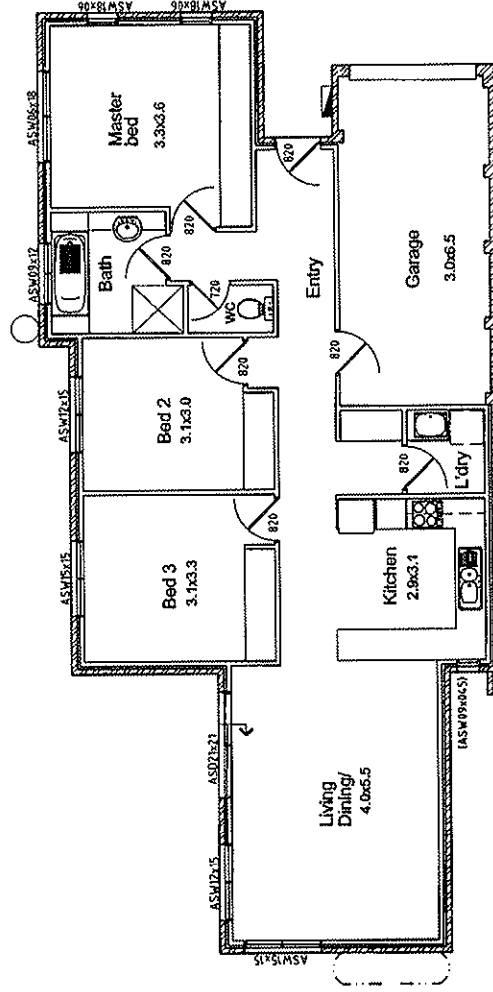

floor plan

AREA:
 Living - 111sqm
 Garage - 21sqm

Floor Plan

Macgregor Housing

Block 3(c) Section 128(aa)

Client:
Canberra Estates Consortium
 Pty Ltd No.19

Job No: 41527
 Date: 14/09
 Scale: 1:100
 Dwg No:
 Rev:

O Z T A L
 ARCHITECTS
 ARCHITECTURE PLANNING INTERIORS