




Site Plan

O Z T A L
 ARCHITECTS
 ARCHITECTURE PLANNING INTERIORS


DATE: 10/07
 FILE: 11/10
 SHEET: 1/06
 DRAWN BY: [Signature]

Client:
 Canberra Estates Consortium
 Pty Ltd No. 19

Macgregor Housing
 Block 46(as) Section 128(aa)

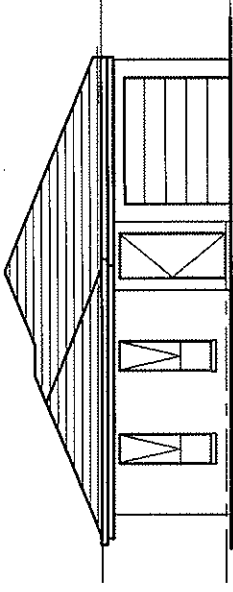

front elevation

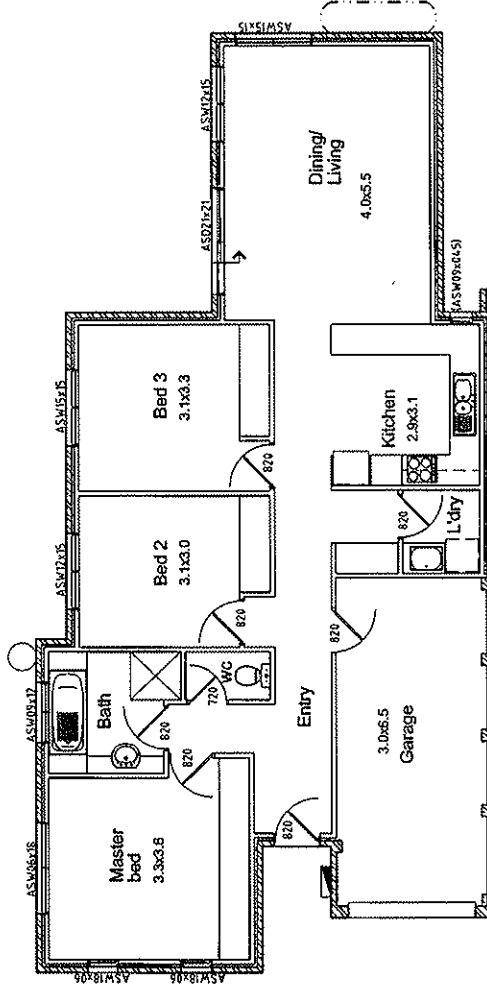

floor plan

AREA:
Living - 111sqm
Garage - 21sqm

Floor Plan

O Z T A L
ARCHITECTS
ARCHITECTURE PLANNING INTERIORS

Job No: 41527
Date: 4.4.08
Scale: 1:50
Dwg No:
Rev:

Client:
Canberra Estates Consortium
Pty Ltd No.19

Macgregor Housing
Block 46(as) Section 128(aa)