

Site Plan


O Z T A L
ARCHITECTS

ARCHITECTURE PLANNING INTERIORS


Job No: 41527
Date: 10.4.19
Scale: 1:200
DWG No: 1
REV A

Client:
Canberra Estates consortium
Pty Ltd No.19

MacGregor Housing
Block 4(d) Section 129(mm) MacGregor

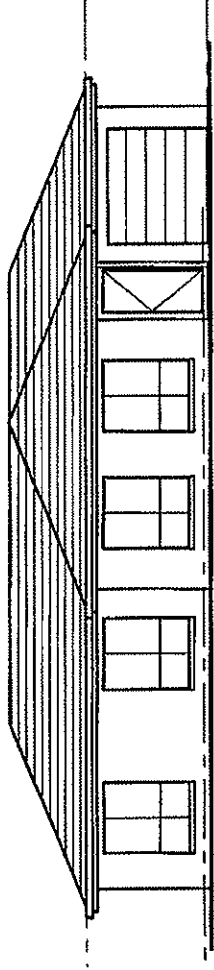

FRONT ELEVATION

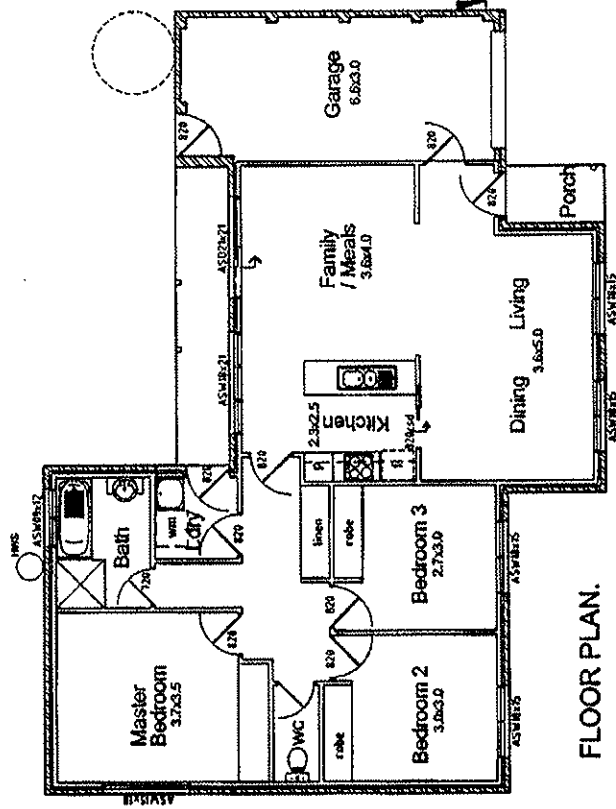

FLOOR PLAN.

AREA:
 Living: 112m²
 Garage: 21m²

Floor Plan

O Z T A L
 ARCHITECTS
 ARCHITECTURE PLANNING INTERIORS

Job No: 11337
 Date: 7.4.09
 Scale: 1/100
 Drawn By: RBY

Client:
 Canberra Estates consortium
 Pty Ltd No.19

MacGregor Housing

Block 4(d) Section 129(mm) MacGregor