


Site Plan

Macgregor Housing
Block c-Section AF


Client:
Camberra Estates Consortium
Pty Ltd No.19

DATE: 15/05/2017
DRAWN BY: [Name]
CHECKED BY: [Name]
SCALE: 1:200
PROJECT: [Name]
REV: A

O Z T A L
ARCHITECTS
ARCHITECTURE PLANNING INTERIORS

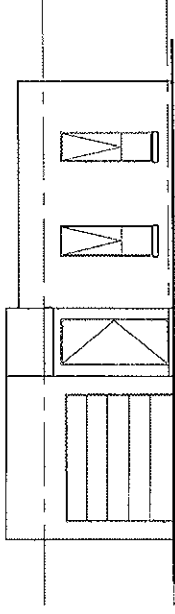

front elevation

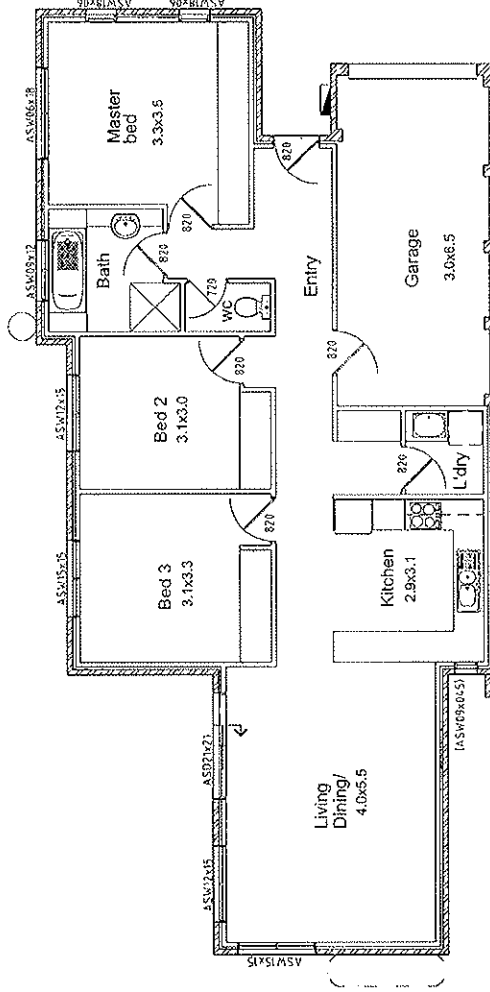

floor plan

AREA:
 Living - 111sqm
 Garage - 21sqm

Floor Plan

Client:
Canberra Estates Consortium
 Pty Ltd No. 19

Macgregor Housing
 Block c Section AF

O Z T A L
 ARCHITECTS
 ARCHITECTURE PLANNING INTERIORS

105119-11927
 Block c Section AF
 1:100
 10/10/16