


# Site Plan

**O Z T A L**  
ARCHITECTS  
ARCHITECTURE PLANNING INTERIORS


Job No: 41927  
Date: 30/4/08  
Scale: 1:200  
Drawn by: REKA

Client:  
**Camberra Estates Consortium**  
**Pty Ltd No.19**

**Macgregor Housing**  
Block e Section W

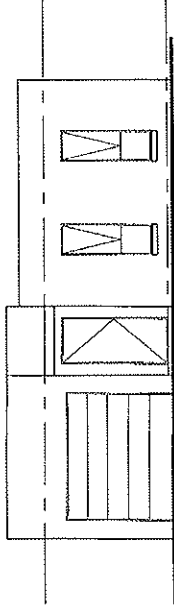

front elevation

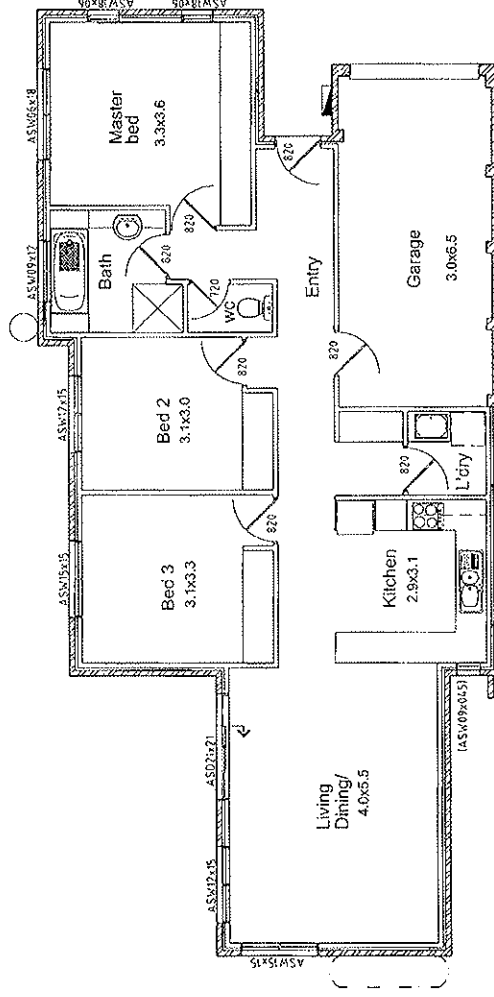

floor plan

AREA:  
Living - 111sqm  
Garage - 21sqm

# Floor Plan

**Macgregor Housing**  
Block e Section VV

Client:  
**Camberra Estates Consortium**  
Pty Ltd No.19

**O Z T A L**  
ARCHITECTS  
ARCHITECTURE PLANNING INTERIORS

Architect: OZTAL  
Date: 08/08/08  
Scale: 1:100  
Drawing No: F-01