


Site Plan

Macgregor Housing
 Blok J Section W


Client:
 Canberra Estates Consortium
 Pty Ltd No.19

Arch No. 11027
 Date: 10/1/06
 Scale: 1:500
 Drawn:
 Rev. 1:

O Z T A L
 ARCHITECTS
 ARCHITECTURE PLANNING INTERIORS

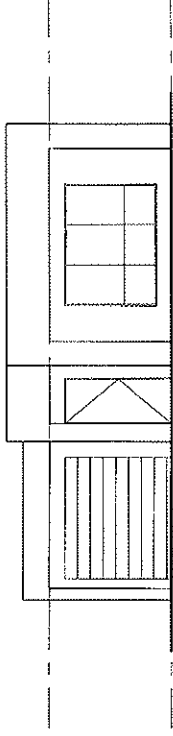

front elevation

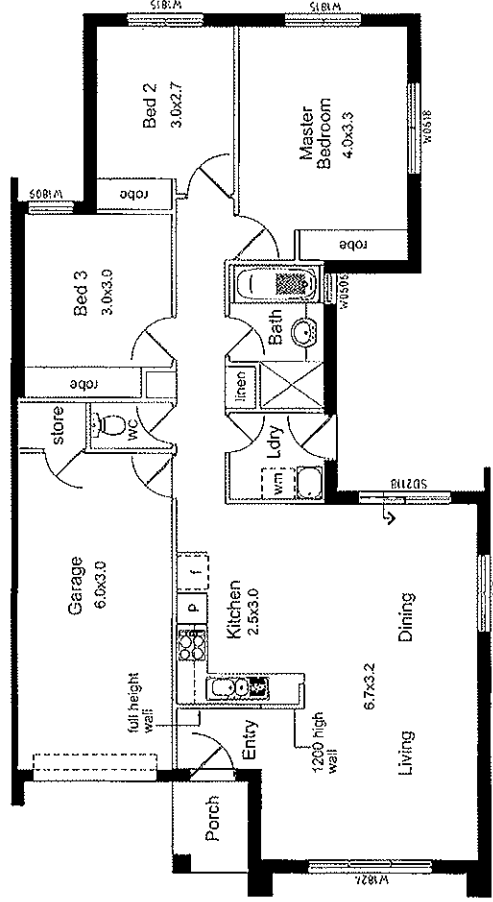

floor plan

AREA:
 Living - 104sqm
 Garage - 20sqm

Floor Plan

Client:
 Canberra Estates Consortium
 Pty Ltd No 19

Macgregor Housing
 Block J Section VV

O Z T A L
 ARCHITECTS
 ARCHITECTURE PLANNING INTERIORS