


Site Plan

MacGregor Housing
 Block 3(c) Section 129(mm) MacGregor


Client:
 Canberra Estates consortium
 Pty Ltd No.19

Job No: 1527
 Date: 10.10.08
 Scale: 1:200
 Draw No:
 Rev: 2/5

O Z T A L
 ARCHITECTS
 ARCHITECTURE PLANNING INTERIORS

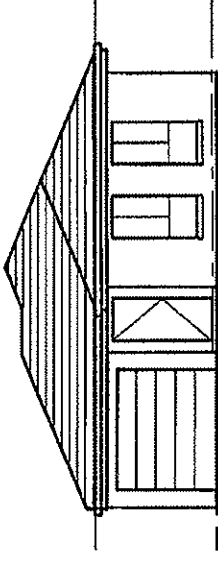

FRONT ELEVATION

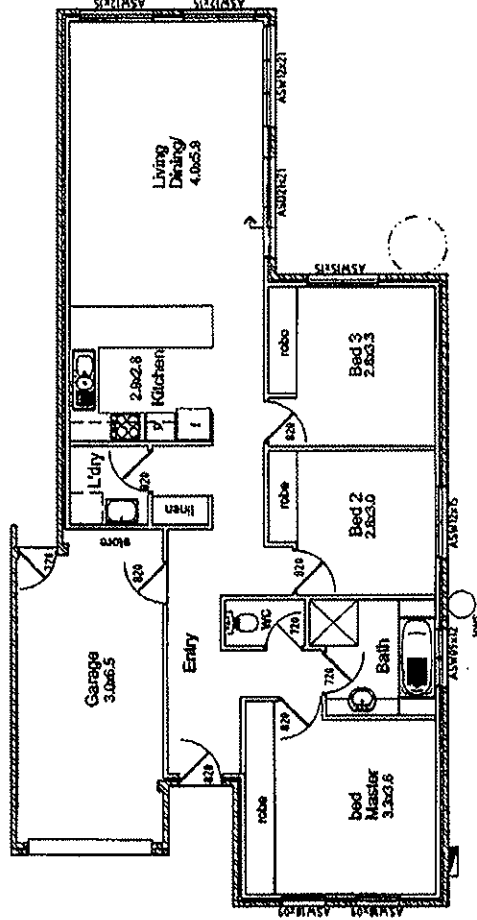

FLOOR PLAN.

AREA:

Living: 109m²

Garage: 20m²

Floor Plan

O Z T A L
ARCHITECTS
ARCHITECTURE PLANNING INTERIORS

Job No: 41327
Date: 22.08
Scale: 1:100
DWG No: 100

Client:
Canberra Estates consortium
Pty Ltd No.19

MacGregor Housing
Block 3(c) Section 129(mm) MacGregor