


# Site Plan




DATE: 2019  
DRAWN BY: [Name]  
CHECKED BY: [Name]  
SCALE: 1:100  
PROJECT NO: [Number]

**Client:**  
Camberra Estates Consortium  
Pty Ltd No 19

**Macgregor Housing**  
Block 5(e) Section 130(m)

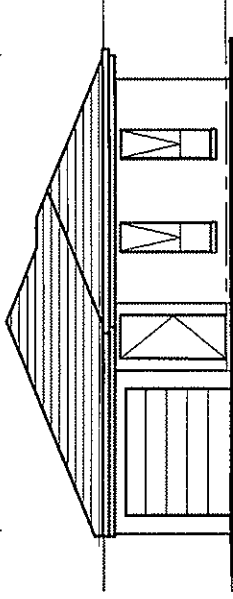

front elevation

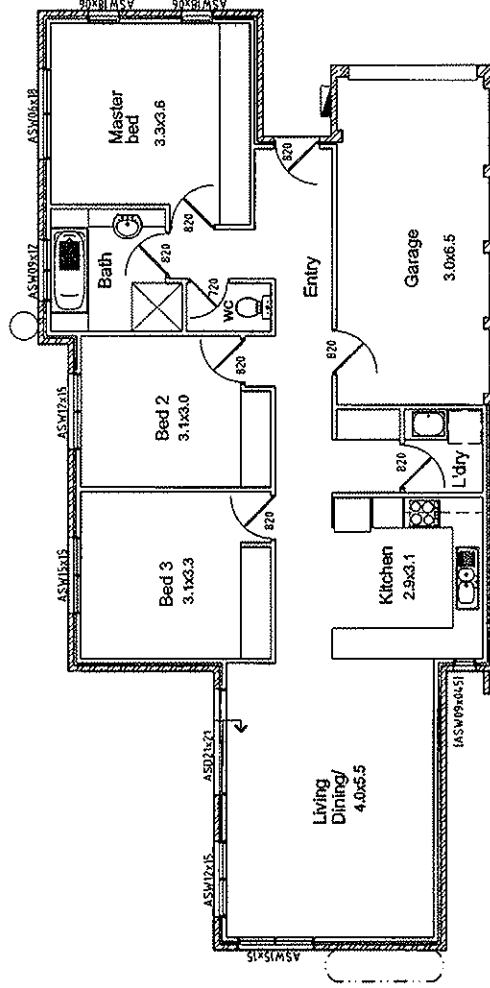

floor plan

AREA:  
 Living - 111sqm  
 Garage - 21sqm

# Floor Plan

**O Z T A L**  
 ARCHITECTS  
 ARCHITECTURE PLANNING INTERIORS

Job No: 41927  
 Date: 4.4.05  
 Scale: 1:100  
 Day No  
 Rev.

Client:  
 Canberra Estates Consortium  
 Pty Ltd No.19

**Macgregor Housing**  
 Block 5(e) Section 130(mn)