


TYPICAL FRONT ELEVATION

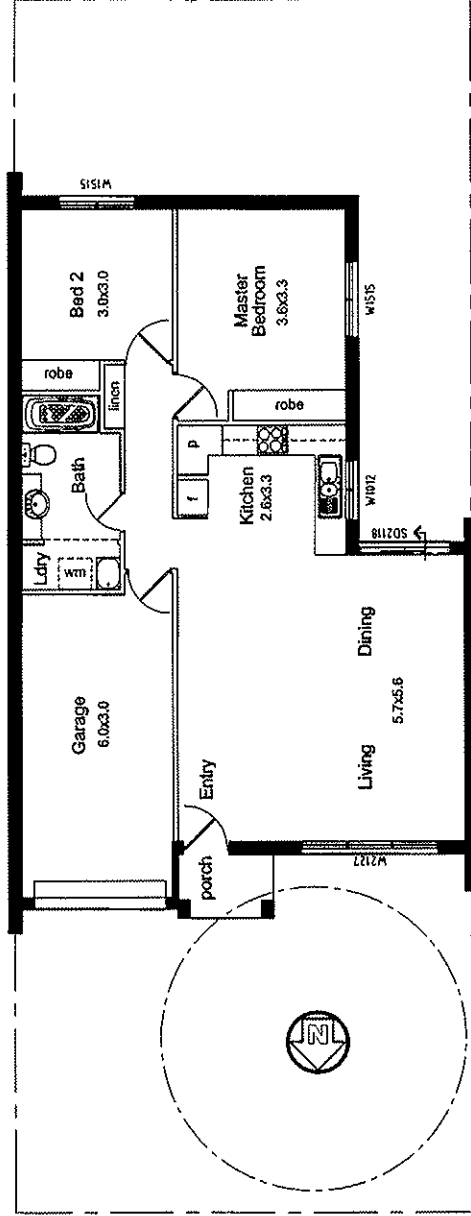

Note: Windows and external door sizes may change to suit individual unit orientation.

AREA:
Living: 85sqm
Garage: 20sqm

2 BEDROOM Town House Unit Type 2A

MacGregor Town Housing

Client:
**Canberra Estates Consortium
Pty Ltd No.19**

JSS No: 11037
Date: 26.3.09
Scale: 1:100
Dwg No:
Rev: B

O Z T A L
ARCHITECTS
ARCHITECTURE PLANNING INTERIORS