


TYPICAL FRONT ELEVATION

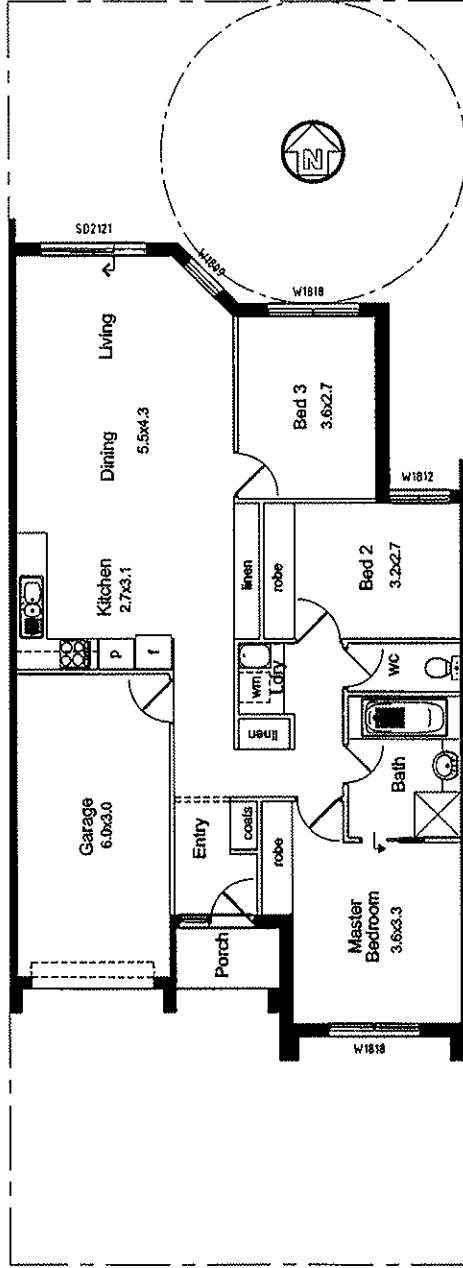

Note: Windows and external door sizes may change to suit individual unit orientation.

3 BEDROOM Town House Unit Type 3A-1

AREA:
Living: 102sqm
Garage: 20sqm

Client:
Canberra Estates Consortium
Pty Ltd No.19

Job No: 41527
Date: 26.3.08
Scale: 1:100
Drawn By:
Rev. B

MacGregor Town Housing

O Z T A L
ARCHITECTS
ARCHITECTURE PLANNING INTERIORS