


TYPICAL FRONT ELEVATION

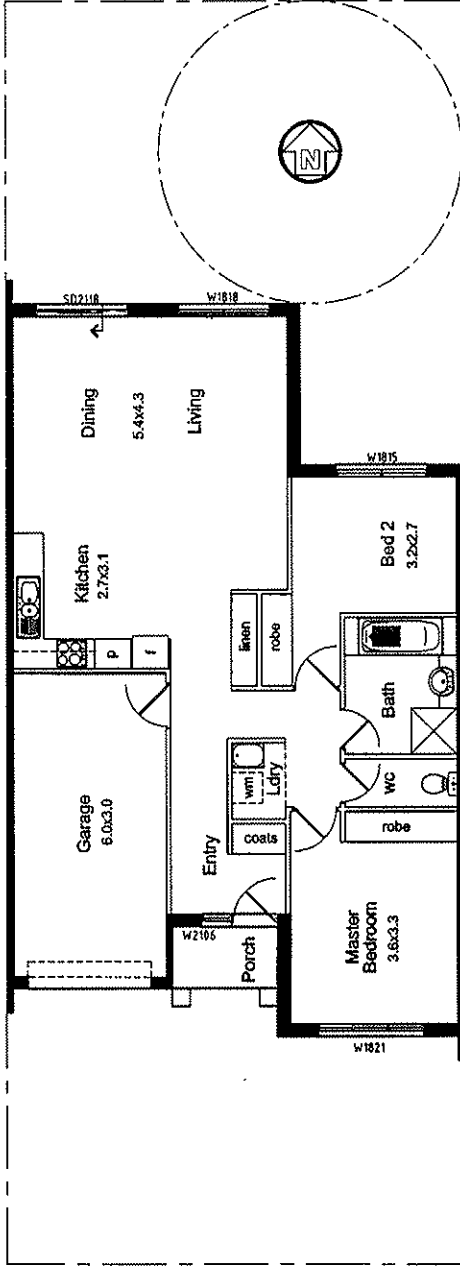

Note: Windows and external door sizes may change to suit individual unit orientation.

AREA:  
Living: 92sqm  
Garage: 20sqm

# 2 BEDROOM Town House Unit Type 3B



App No: 41627  
Date: 27.3.08  
Scale: 1:100  
Dwg No:  
Rev A

Client:  
Canberra Estates Consortium  
Pty Ltd No.19

## MacGregor Town Housing