


TYPICAL FRONT ELEVATION

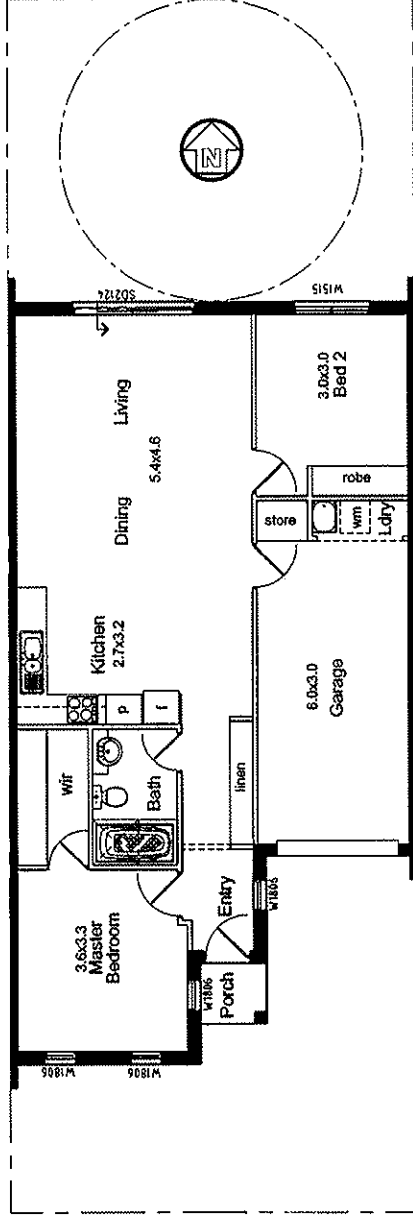

Note: Windows and external door sizes may change to suit individual unit orientation.

AREA:  
Living: 83sqm  
Garage: 22sqm

# 2 BEDROOM Town House Unit Type 4A

**MacGregor Town Housing**

Client:  
**Canberra Estates Consortium  
Pty Ltd No.19**

Job No: 21927  
Date: 28.3.08  
Scale: 1:100  
Dwg No:  
Rev/B

**O Z T A L**  
ARCHITECTS  
ARCHITECTURE PLANNING INTERIORS